


SIDE ELEVATION



BACK ELEVATION
SCALE: 1/8" = 1'-0"



FRONT ELEVATION
SCALE: 1/4" = 1'-0"

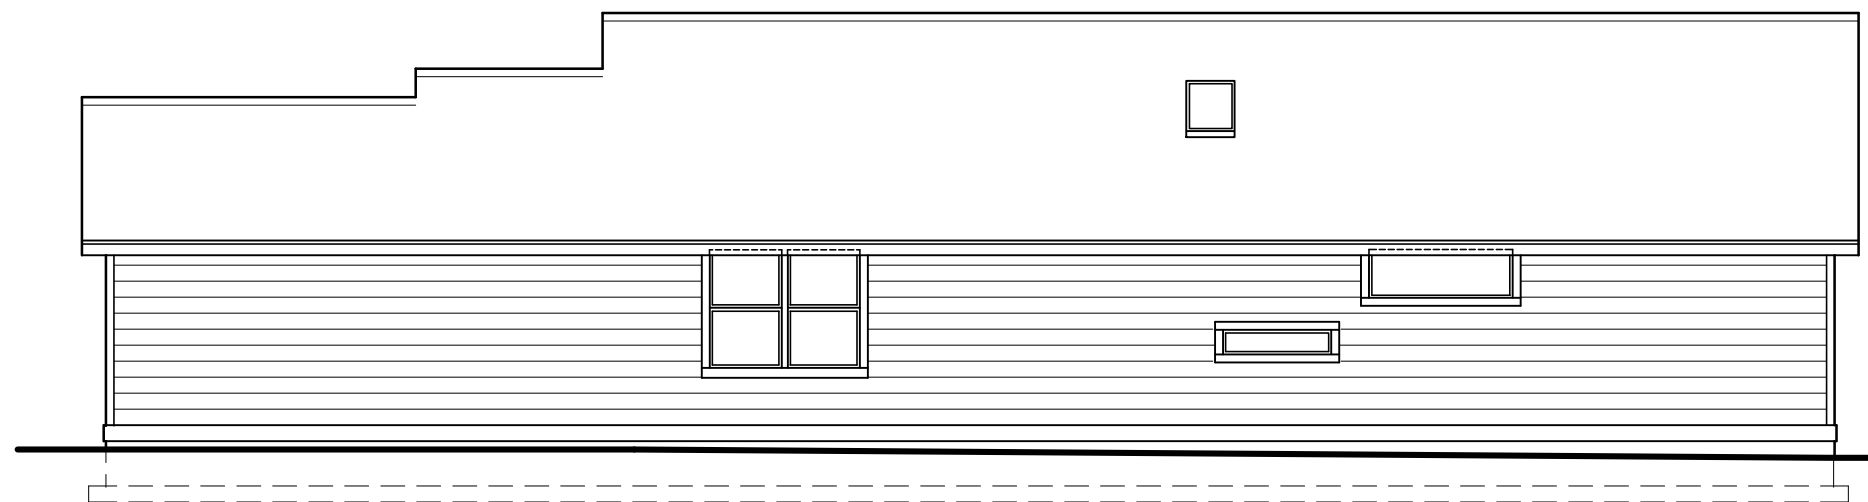

SIDE ELEVATION